


1
A4 ROOF PLAN
1/8" = 1'-0"

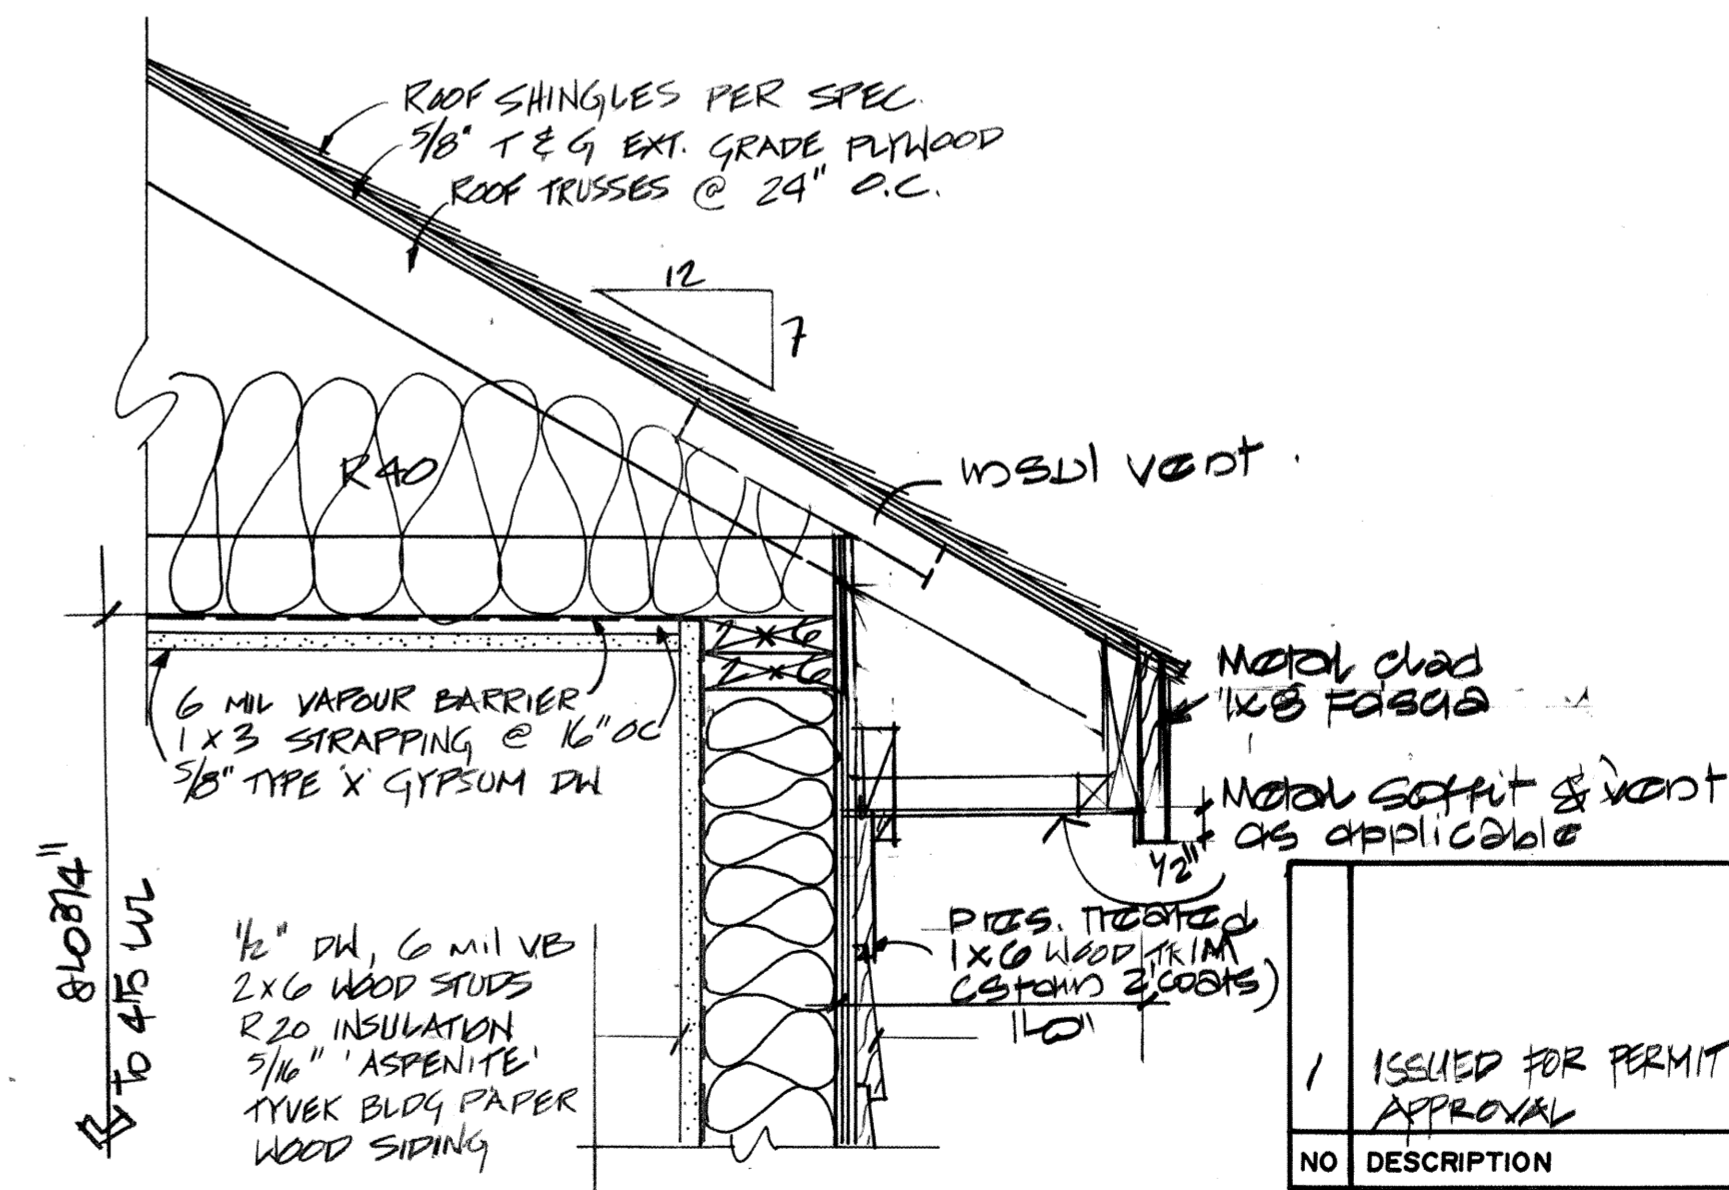

3
A4 EAVE DETAIL (TYP.)
1/2" = 1'-0"

REVISION OR ISSUE			ROOF PLAN & DETAILS	
1	ISSUED FOR PERMIT APPROVAL	SEP 9, 1982	RAMEN ASSOCIATES LTD. HALIFAX N.S.	
SCALE: AS INDICATED			DATE AUG, 1980	
OWL DEVELOPMENTS LTD. LADY HAMMOND ESTATES HALIFAX, N.S.			DESIGN CHECKED	
			CONTRACT NO. LHE-0NL-TH22	
			DRWG. NO. A4	

